


# GAWLER PLACE UPGRADE

GAWLER PLACE NORTH (stage 01 - 04)


# CONSTRUCTION STAGING

The proposed construction staging is based on a current approach and may change. The construction team is always looking for better ways of building the project and sometimes new information about the project can also alter the way it is built.


## STAGE 01

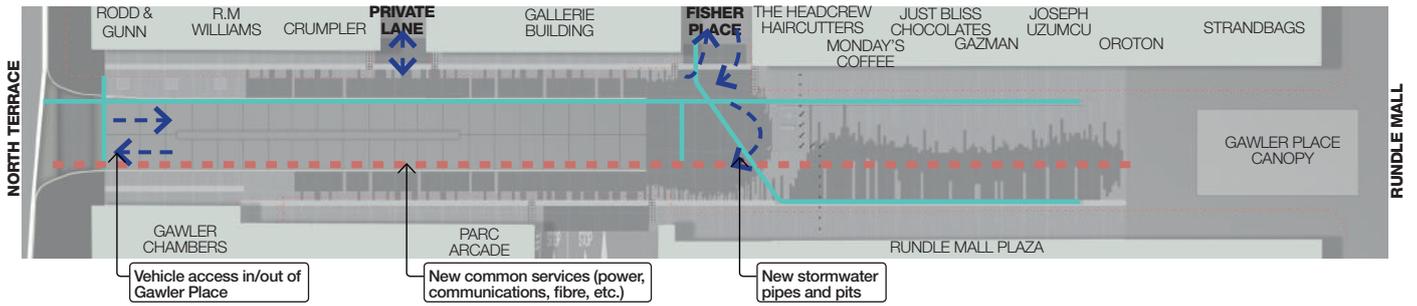


## STAGE 02

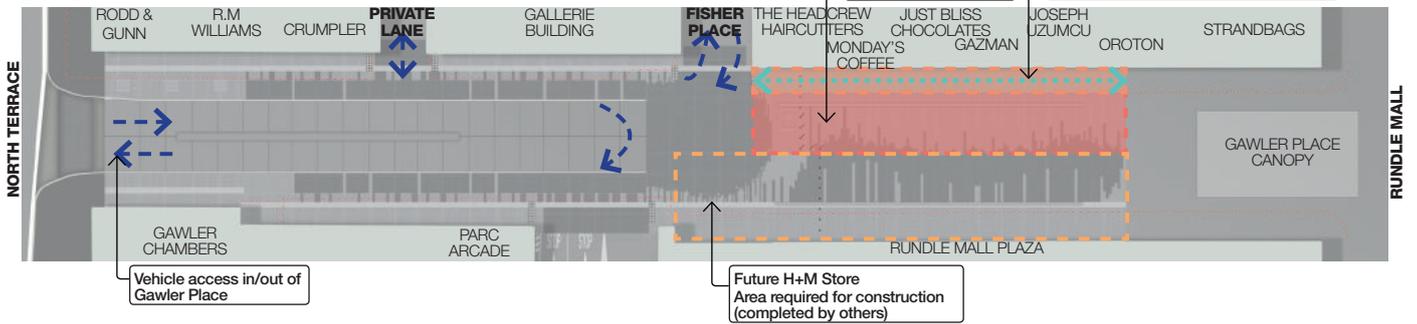

## STAGE 03

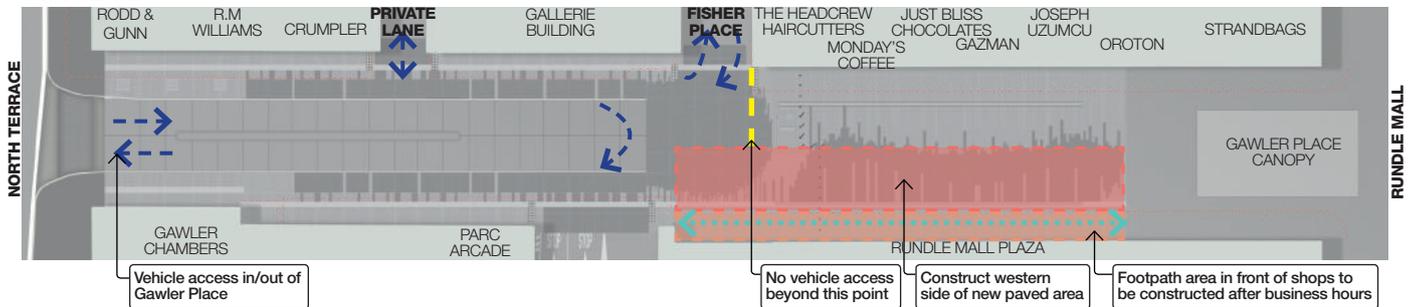

## STAGE 04

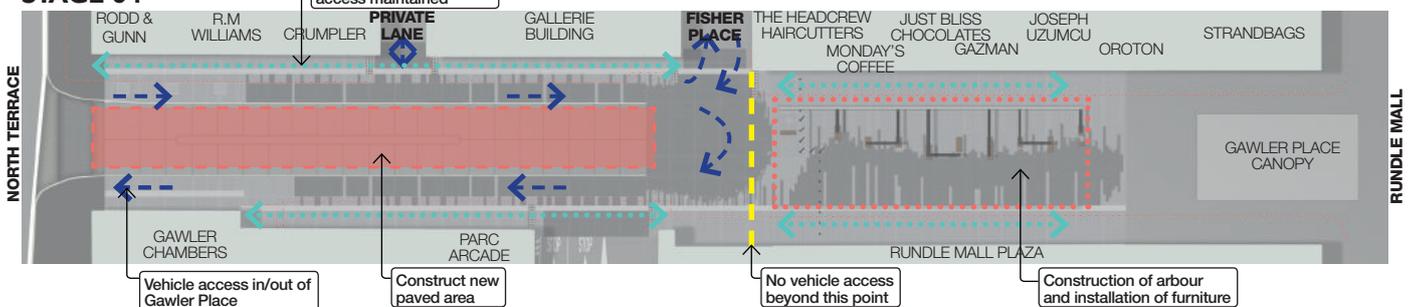


# GAWLER PLACE UPGRADE

## GAWLER PLACE NORTH (stage 05 - COMPLETION)


# CONSTRUCTION STAGING

The proposed construction staging is based on a current approach and may change. The construction team is always looking for better ways of building the project and sometimes new information about the project can also alter the way it is built.


### STAGE 05

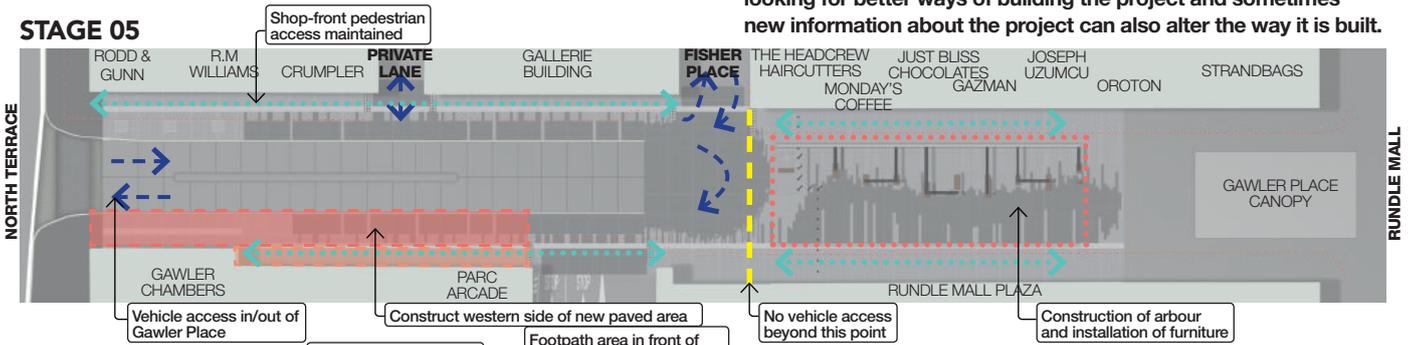


### STAGE 06

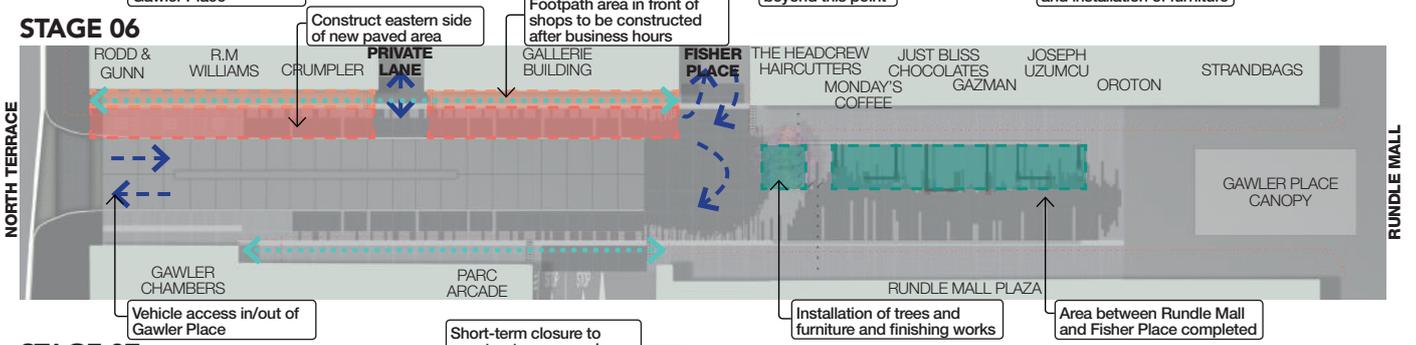


### STAGE 07

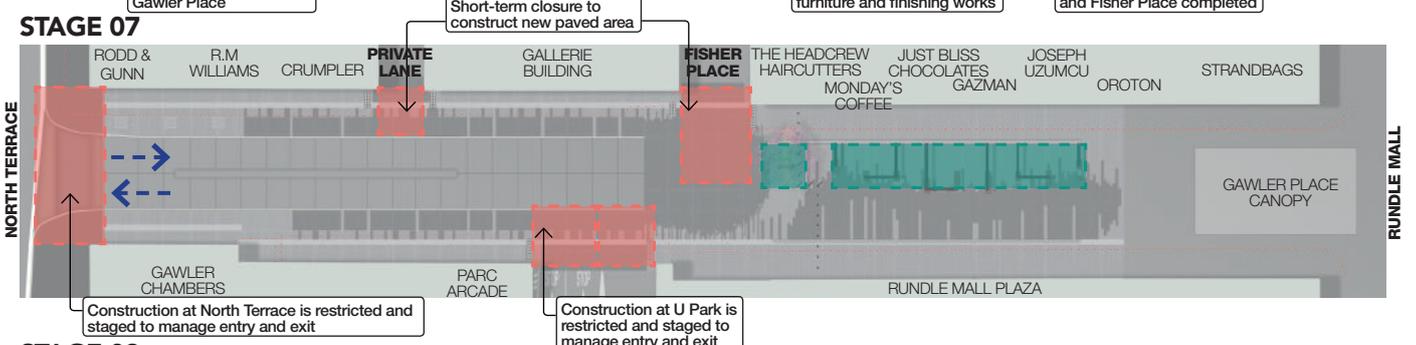

### STAGE 08

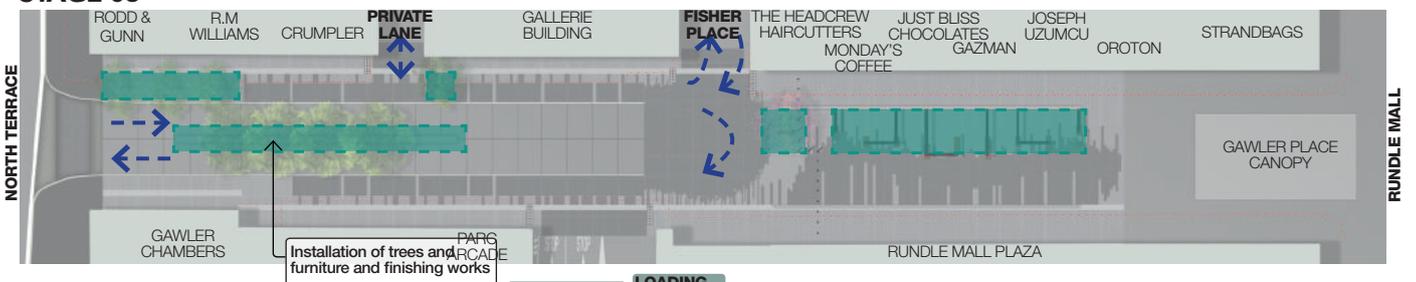

### COMPLETED PROJECT

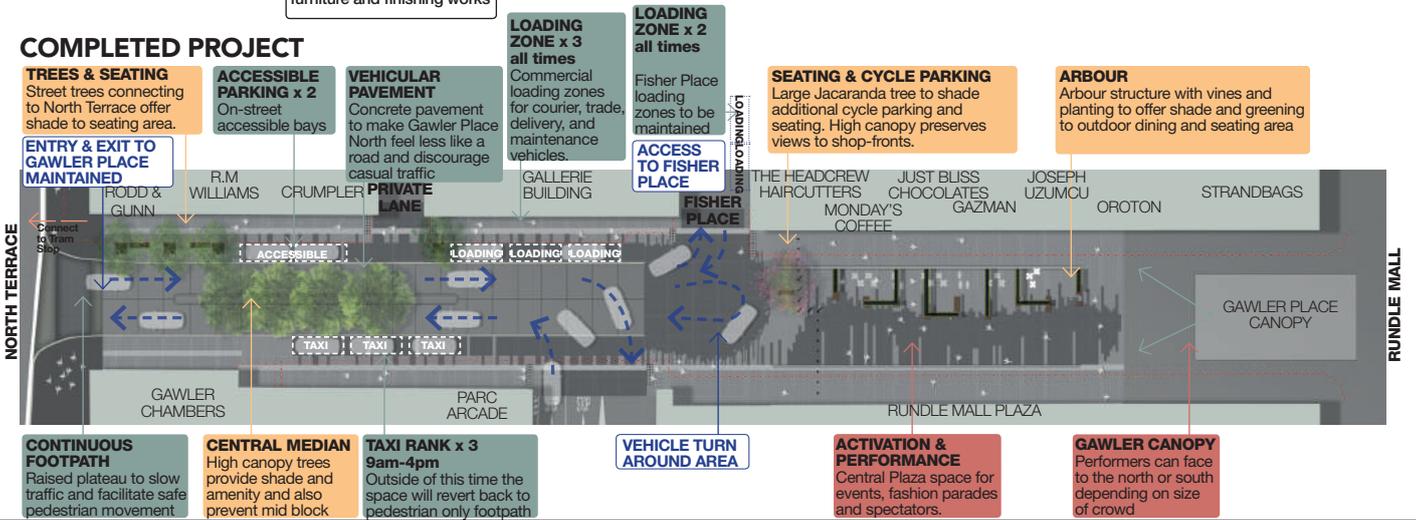


# GAWLER PLACE UPGRADE

GAWLER PLACE SOUTH (stage 01 - 04)

# CONSTRUCTION STAGING

The proposed construction staging is based on a current approach and may change. The construction team is always looking for better ways of building the project and sometimes new information about the project can also alter the way it is built.

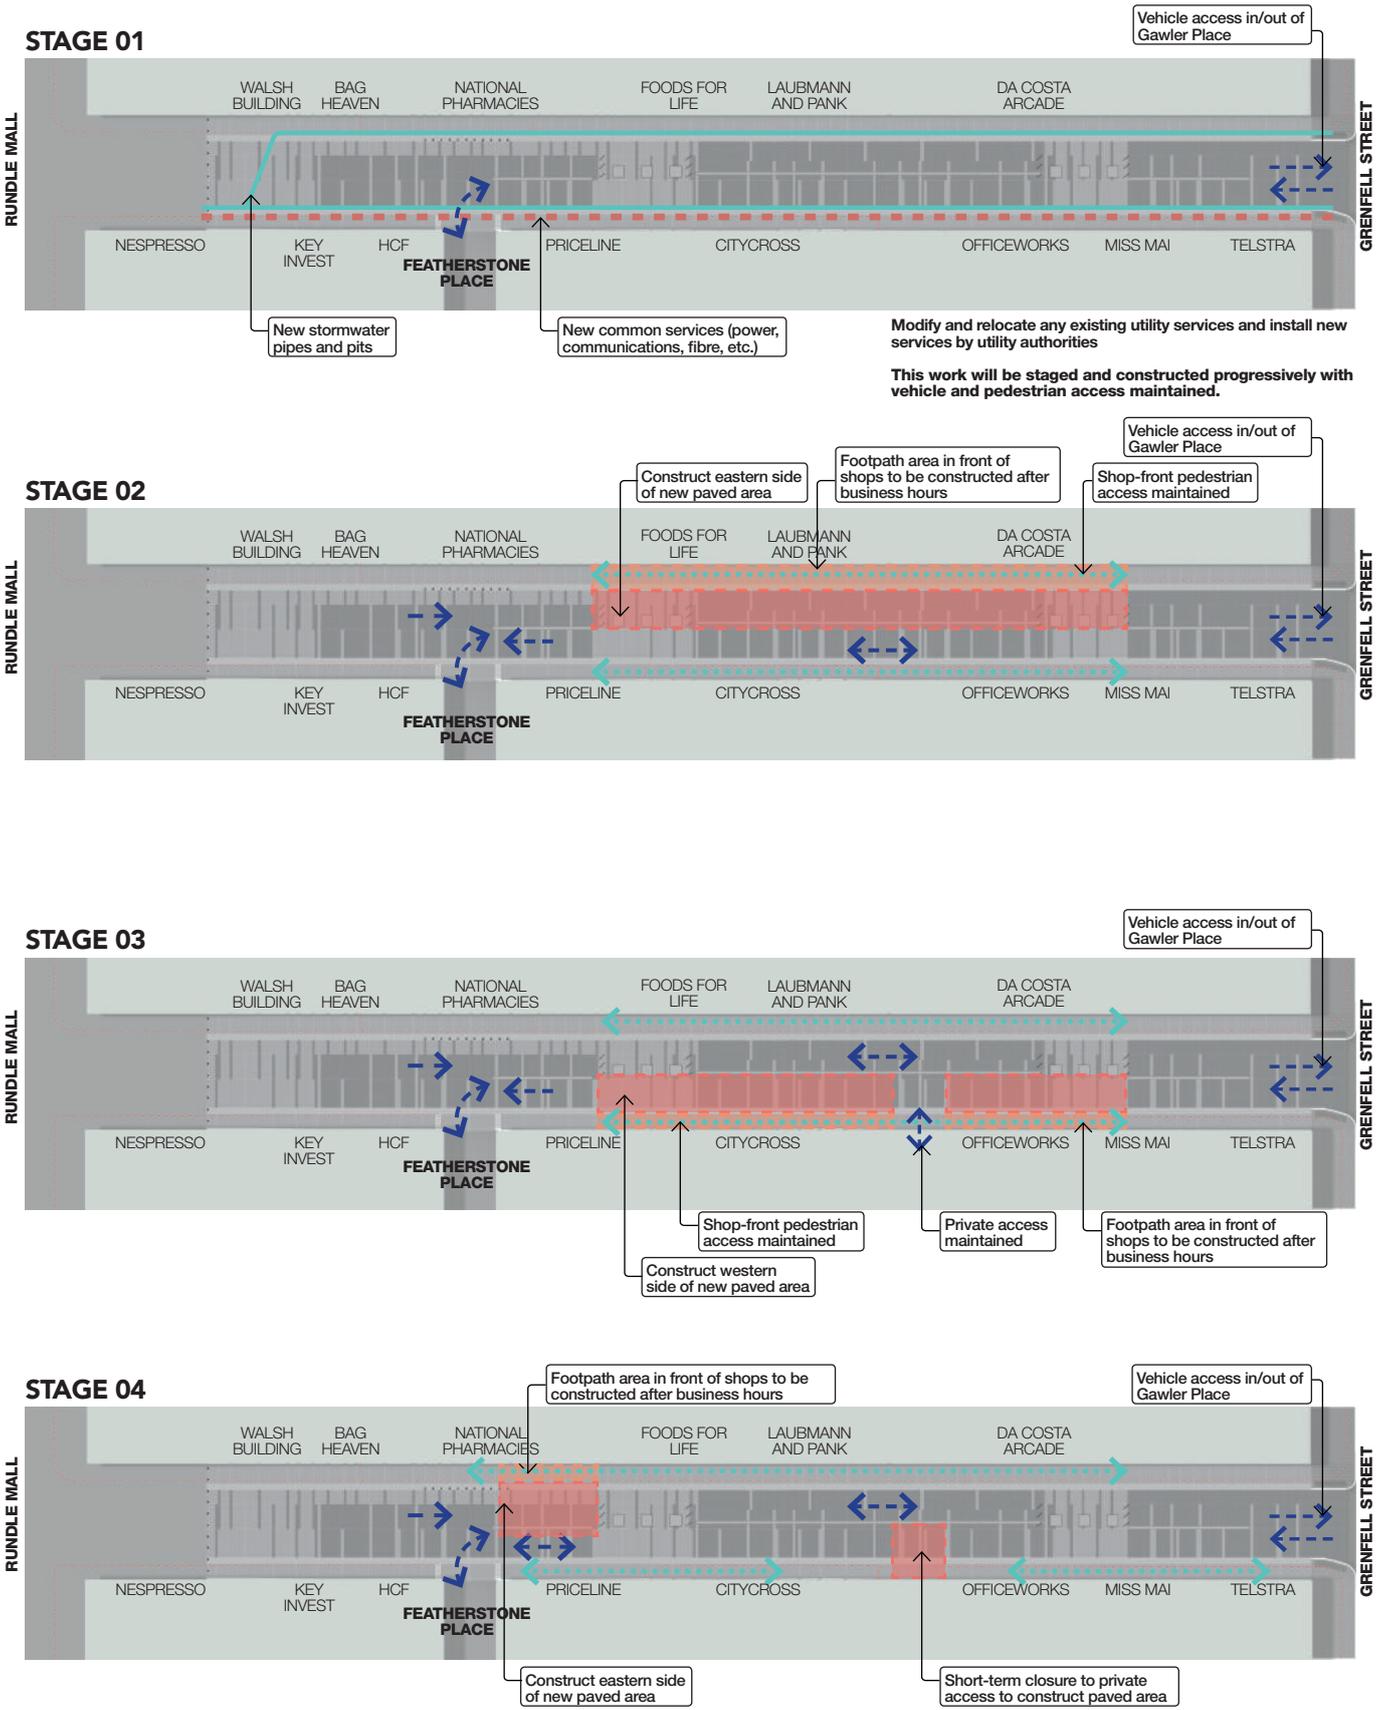

# GAWLER PLACE UPGRADE

GAWLER PLACE SOUTH (stage 05 - COMPLETION)

# CONSTRUCTION STAGING

The proposed construction staging is based on a current approach and may change. The construction team is always looking for better ways of building the project and sometimes new information about the project can also alter the way it is built.

